


This Drawing is the property of Initiative Engg. and shall not be copied or used in any way without their prior permission

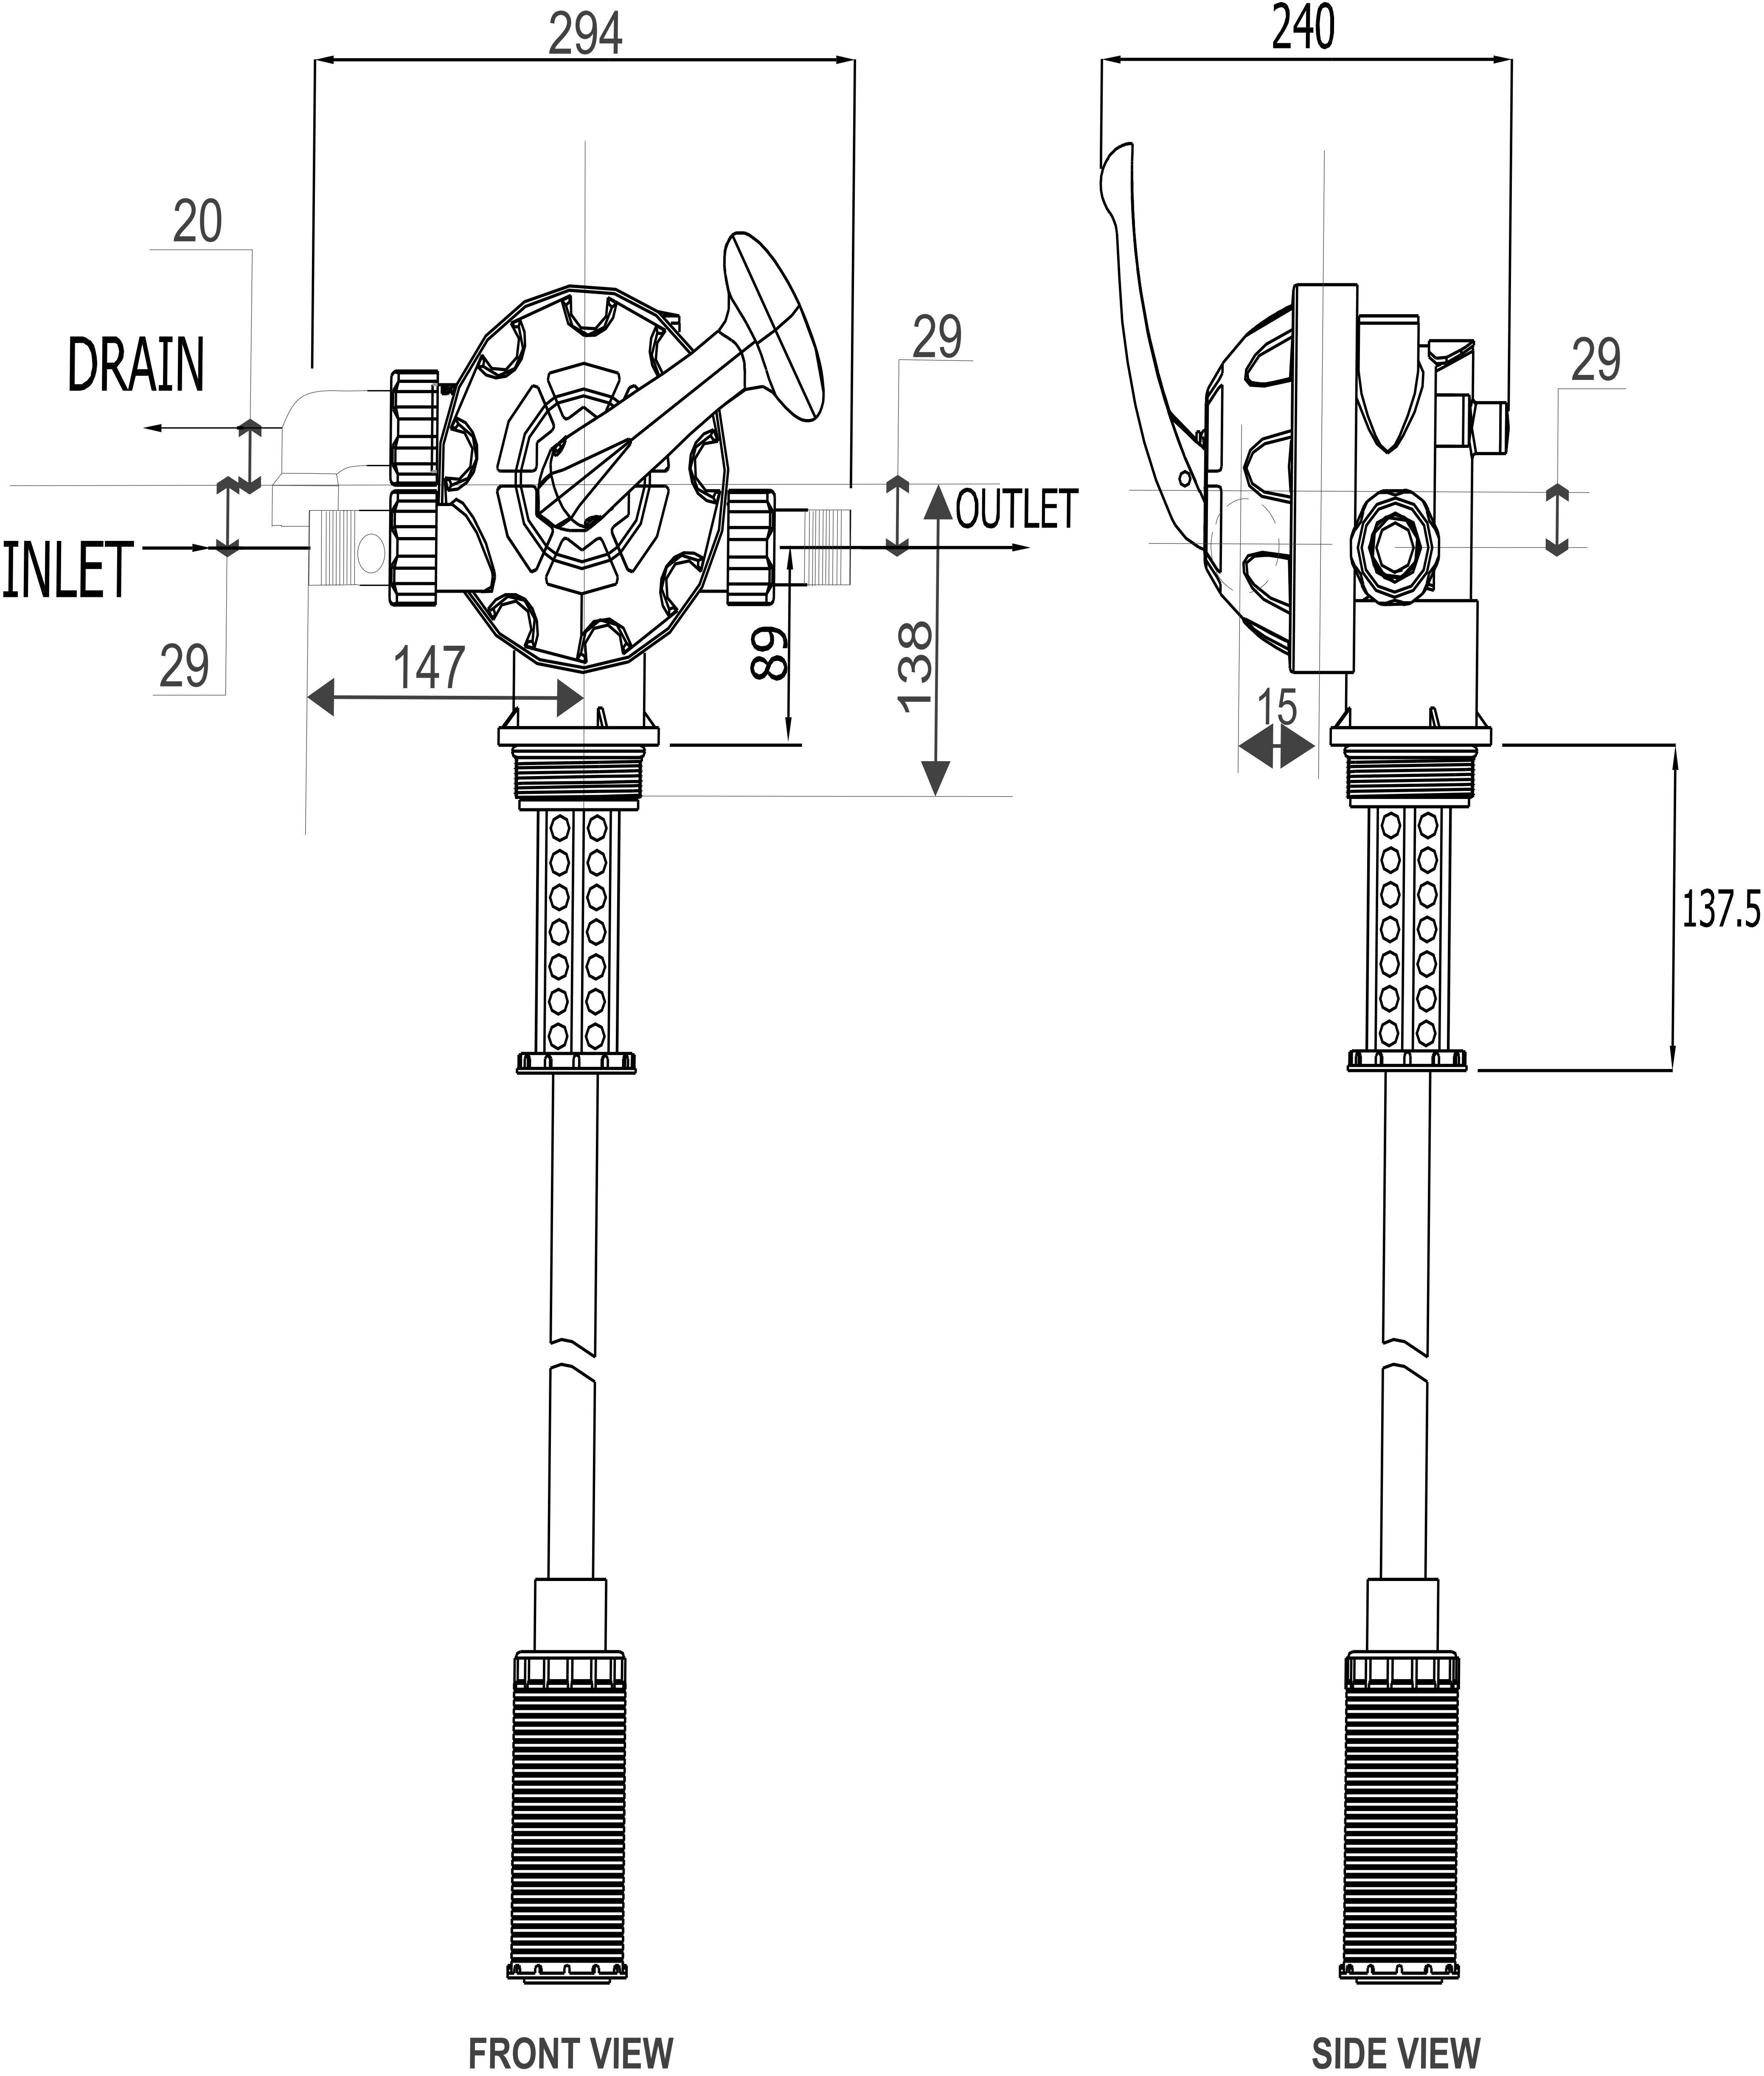

Revision No	Date	Modification	Modified By	Checked	Approved
1					
	Name	Date			
Drawn	S.B.	20/11/2018			
Checked	R.C./V.P.				
Approved	R.C./V.P.				
Component Name: –	F0525FF			Projection:	
Scale: – 1:1	Sheet: 1 of 1	Project: –		Drawing No. –	DWG/GA/F0525FF